



ARCHITECTURE  
ENGINEERING  
PLANNING  
LANDSCAPE ARCHITECTURE  
LAND SURVEYING  
ENVIRONMENTAL SCIENCES

355 Research Parkway  
Meriden, CT 06450  
(203) 630-1406  
(203) 630-2615 Fax

INDIAN RIDGE  
AN AFFORDABLE ACTIVE LIFESTYLE  
COMMUNITY DEVELOPMENT  
HALF MILE ROAD  
NORTH HAVEN, CONNECTICUT


REVISIONS	No.	Date	Desc.	OWNERS COMMENTS
	1	07/31/06		

Designed K.B.  
Drawn M.G.  
Checked  
Approved  
Scale AS NOTED  
Project No. 05C1440  
Date 06/07/06  
CAD File A05C1440130

Title  
CLUBHOUSE  
LOWER LEVEL  
FLOOR PLAN

Sheet No.

A1.30

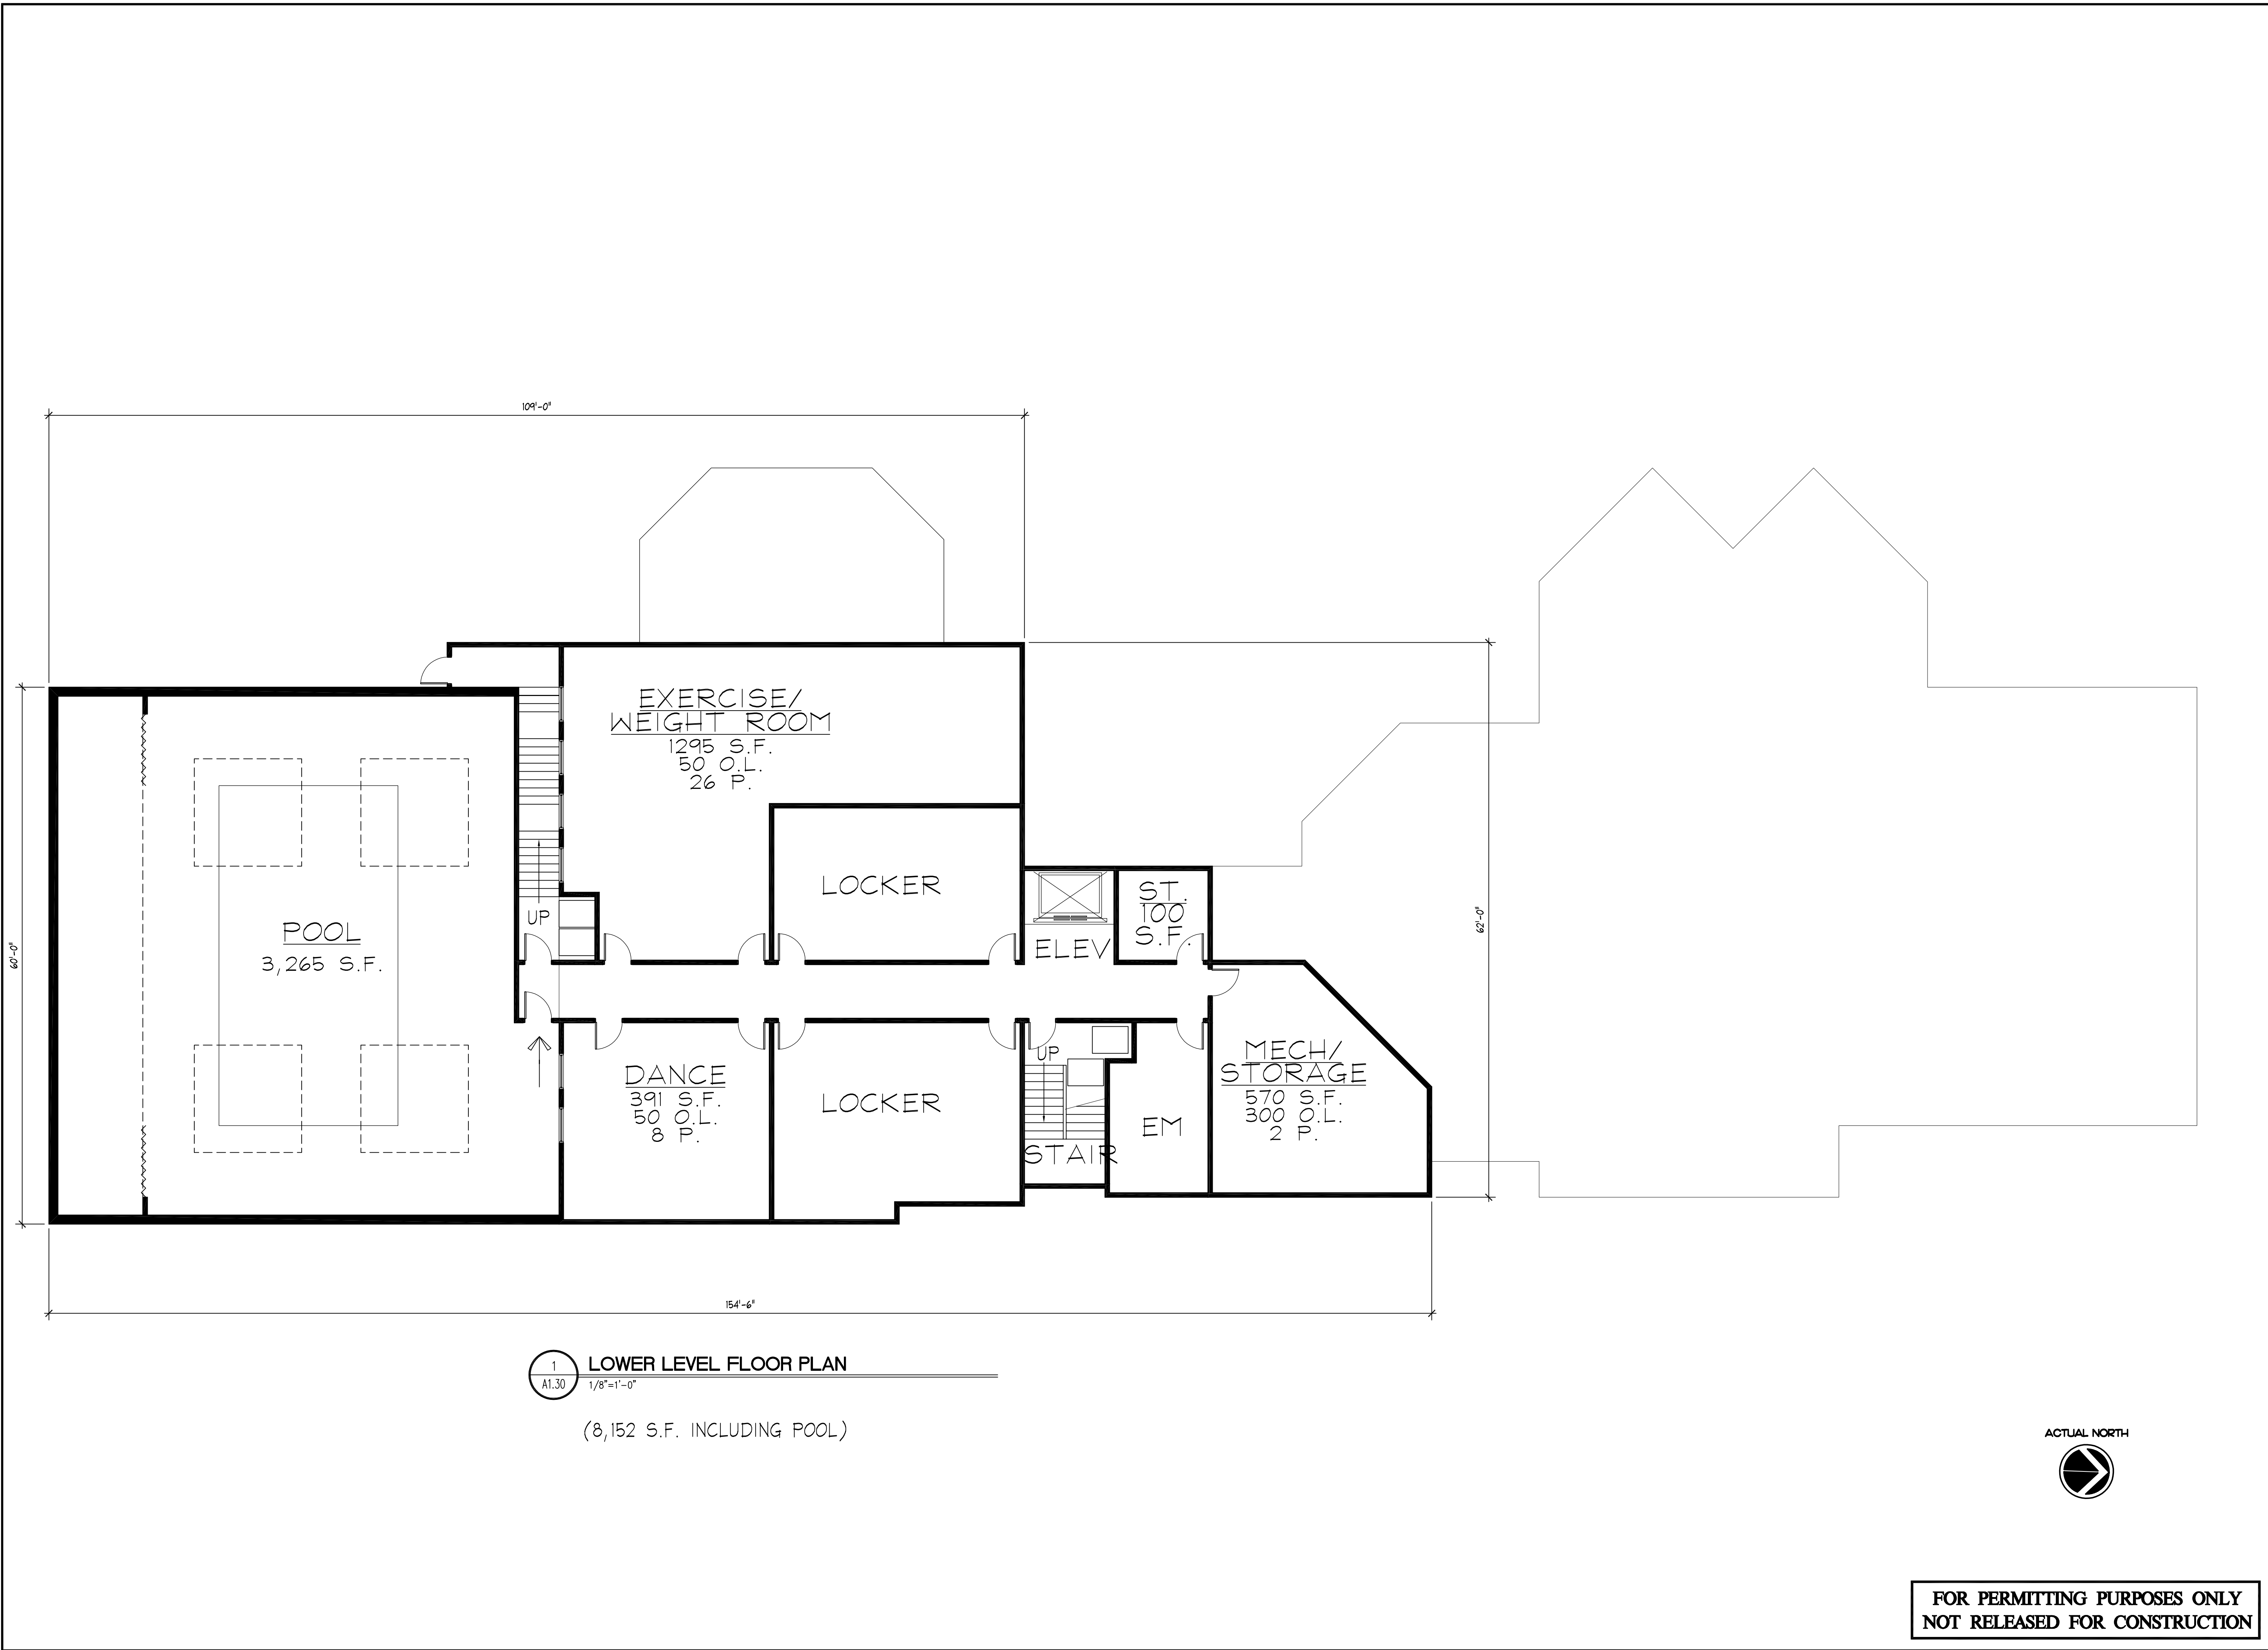

1 LOWER LEVEL FLOOR PLAN  
A1.30 1/8"=1'-0"  
(8,152 S.F. INCLUDING POOL)

FOR PERMITTING PURPOSES ONLY  
NOT RELEASED FOR CONSTRUCTION

Aug 01, 2006 11:10am cruz k: \ubba05\05c1440\Arch\Draw\A05C1440130.dwg  
Layout: A1.30