



REVISIONS	No.	Date	Desc.	OWNERS COMMENTS
	1	07/31/06		

Designed K.B.
Drawn M.G.
Checked
Approved
Scale AS NOTED
Project No. 05C1440
Date 06/07/06
CAD File A05C1440231

Title
**CLUBHOUSE
ELEVATIONS**

Sheet No.

A2.31

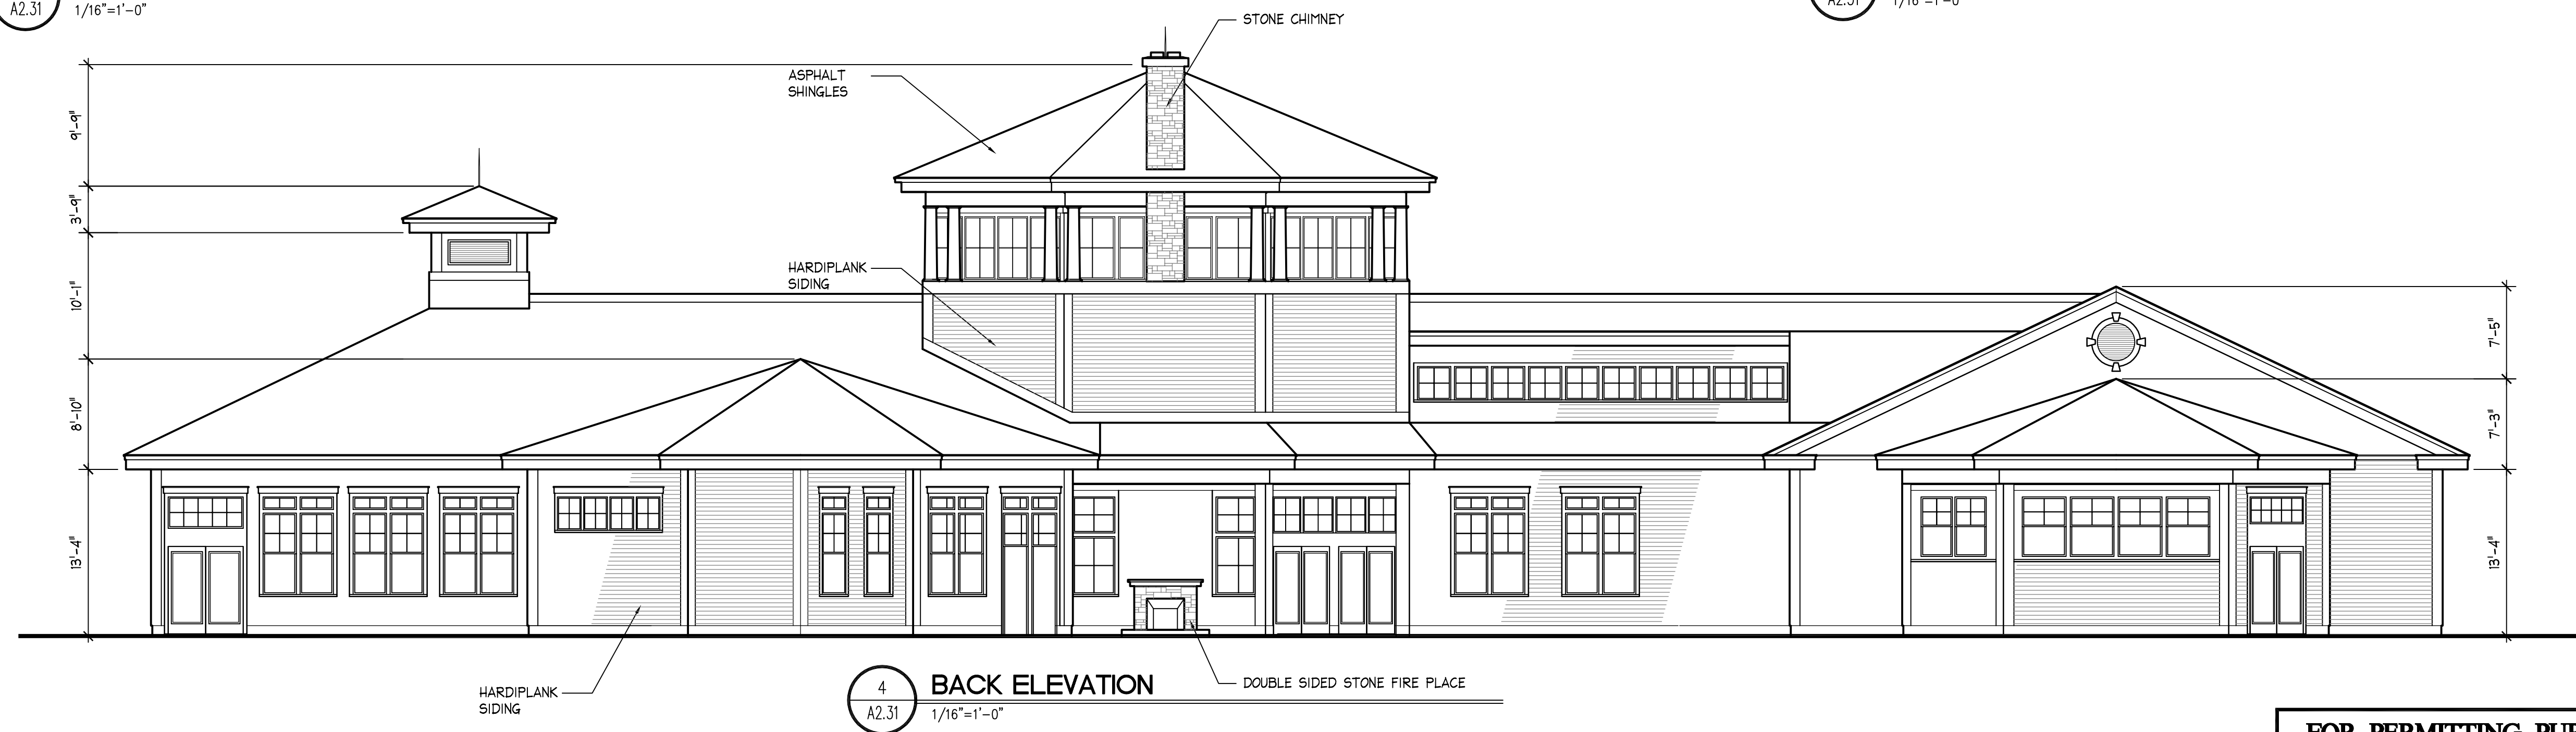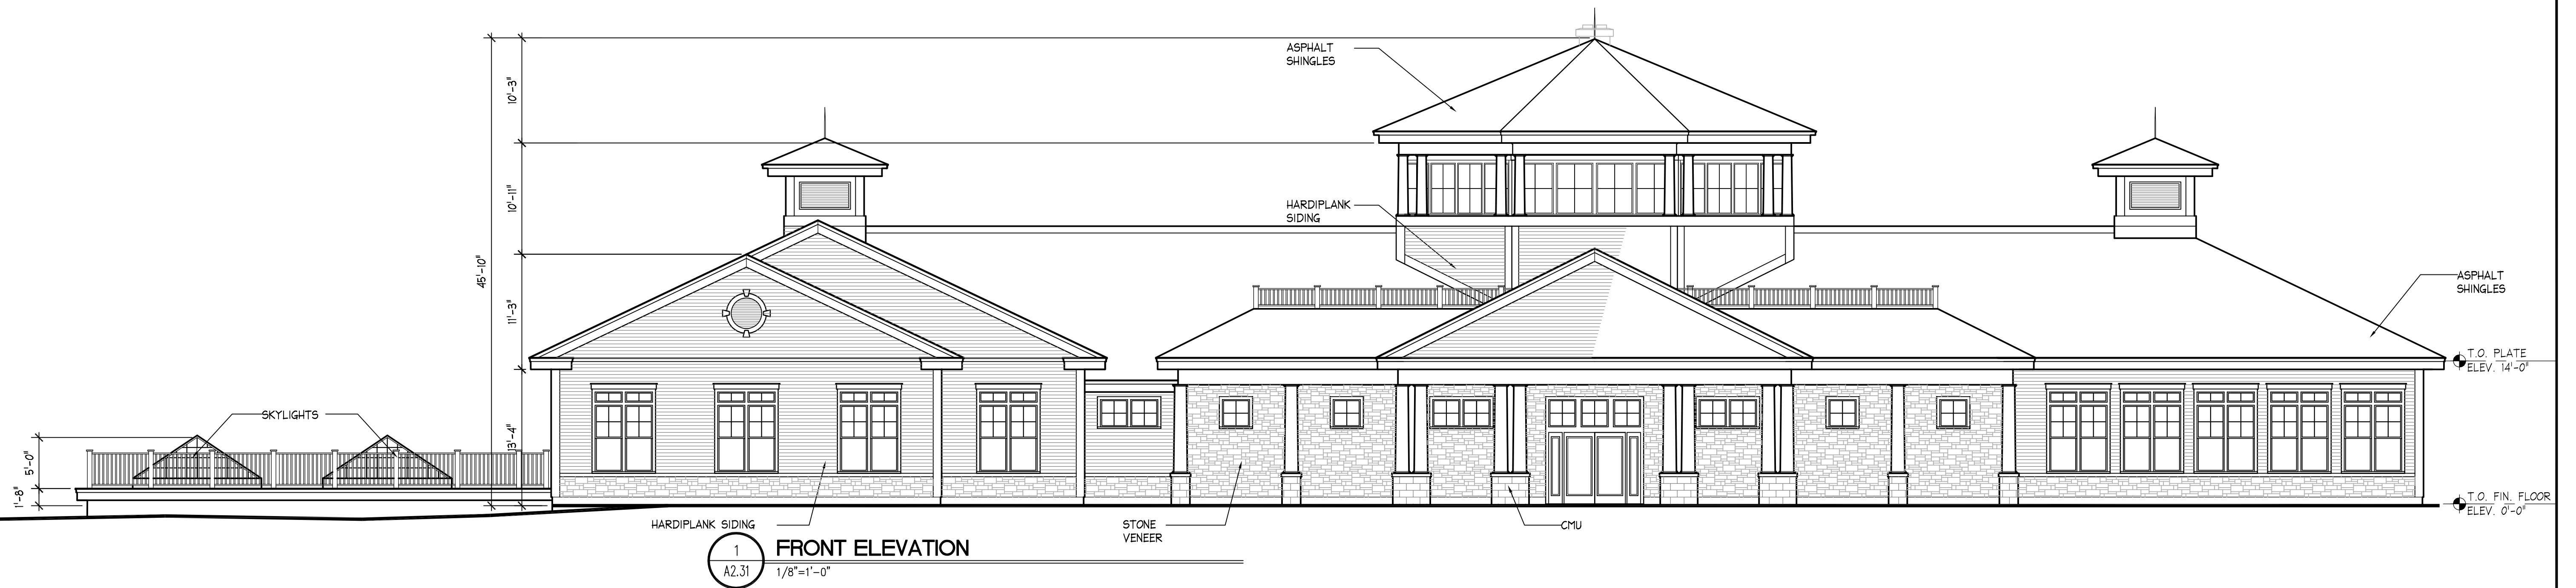

**FOR PERMITTING PURPOSES ONLY
NOT RELEASED FOR CONSTRUCTION**

Aug 01, 2006 10:37am mspapan K:\jaba05\05c1440\Arch\Draw\A05C1440231.dwg Layout: A2.31